

- AUDITORIA
- MEETING AREAS
- BREAK OUT AREAS

# LEVEL 01

REV	DATE	DESCRIPTION	BY	CH



**University of Strathclyde**


ESTATES SERVICES  
 John Anderson Campus  
 181 St James Road  
 Glasgow G4 0NT  
 tel :0141 552 4400  
 fax :0141 553 4197

BUILDING NAME (CODE)  
**TECHNOLOGY & INNOVATION CENTRE - TIC (JA-TC)**

DRG. TITLE  
**LEVEL 01 FLOORPLAN**

DRAWN	LL	SCALE	NTS
CHECKED		ORIGINAL	A3
JOB NO.	----	DATE	21.11.2013

DRG. NO.-REV.  
**TC001**

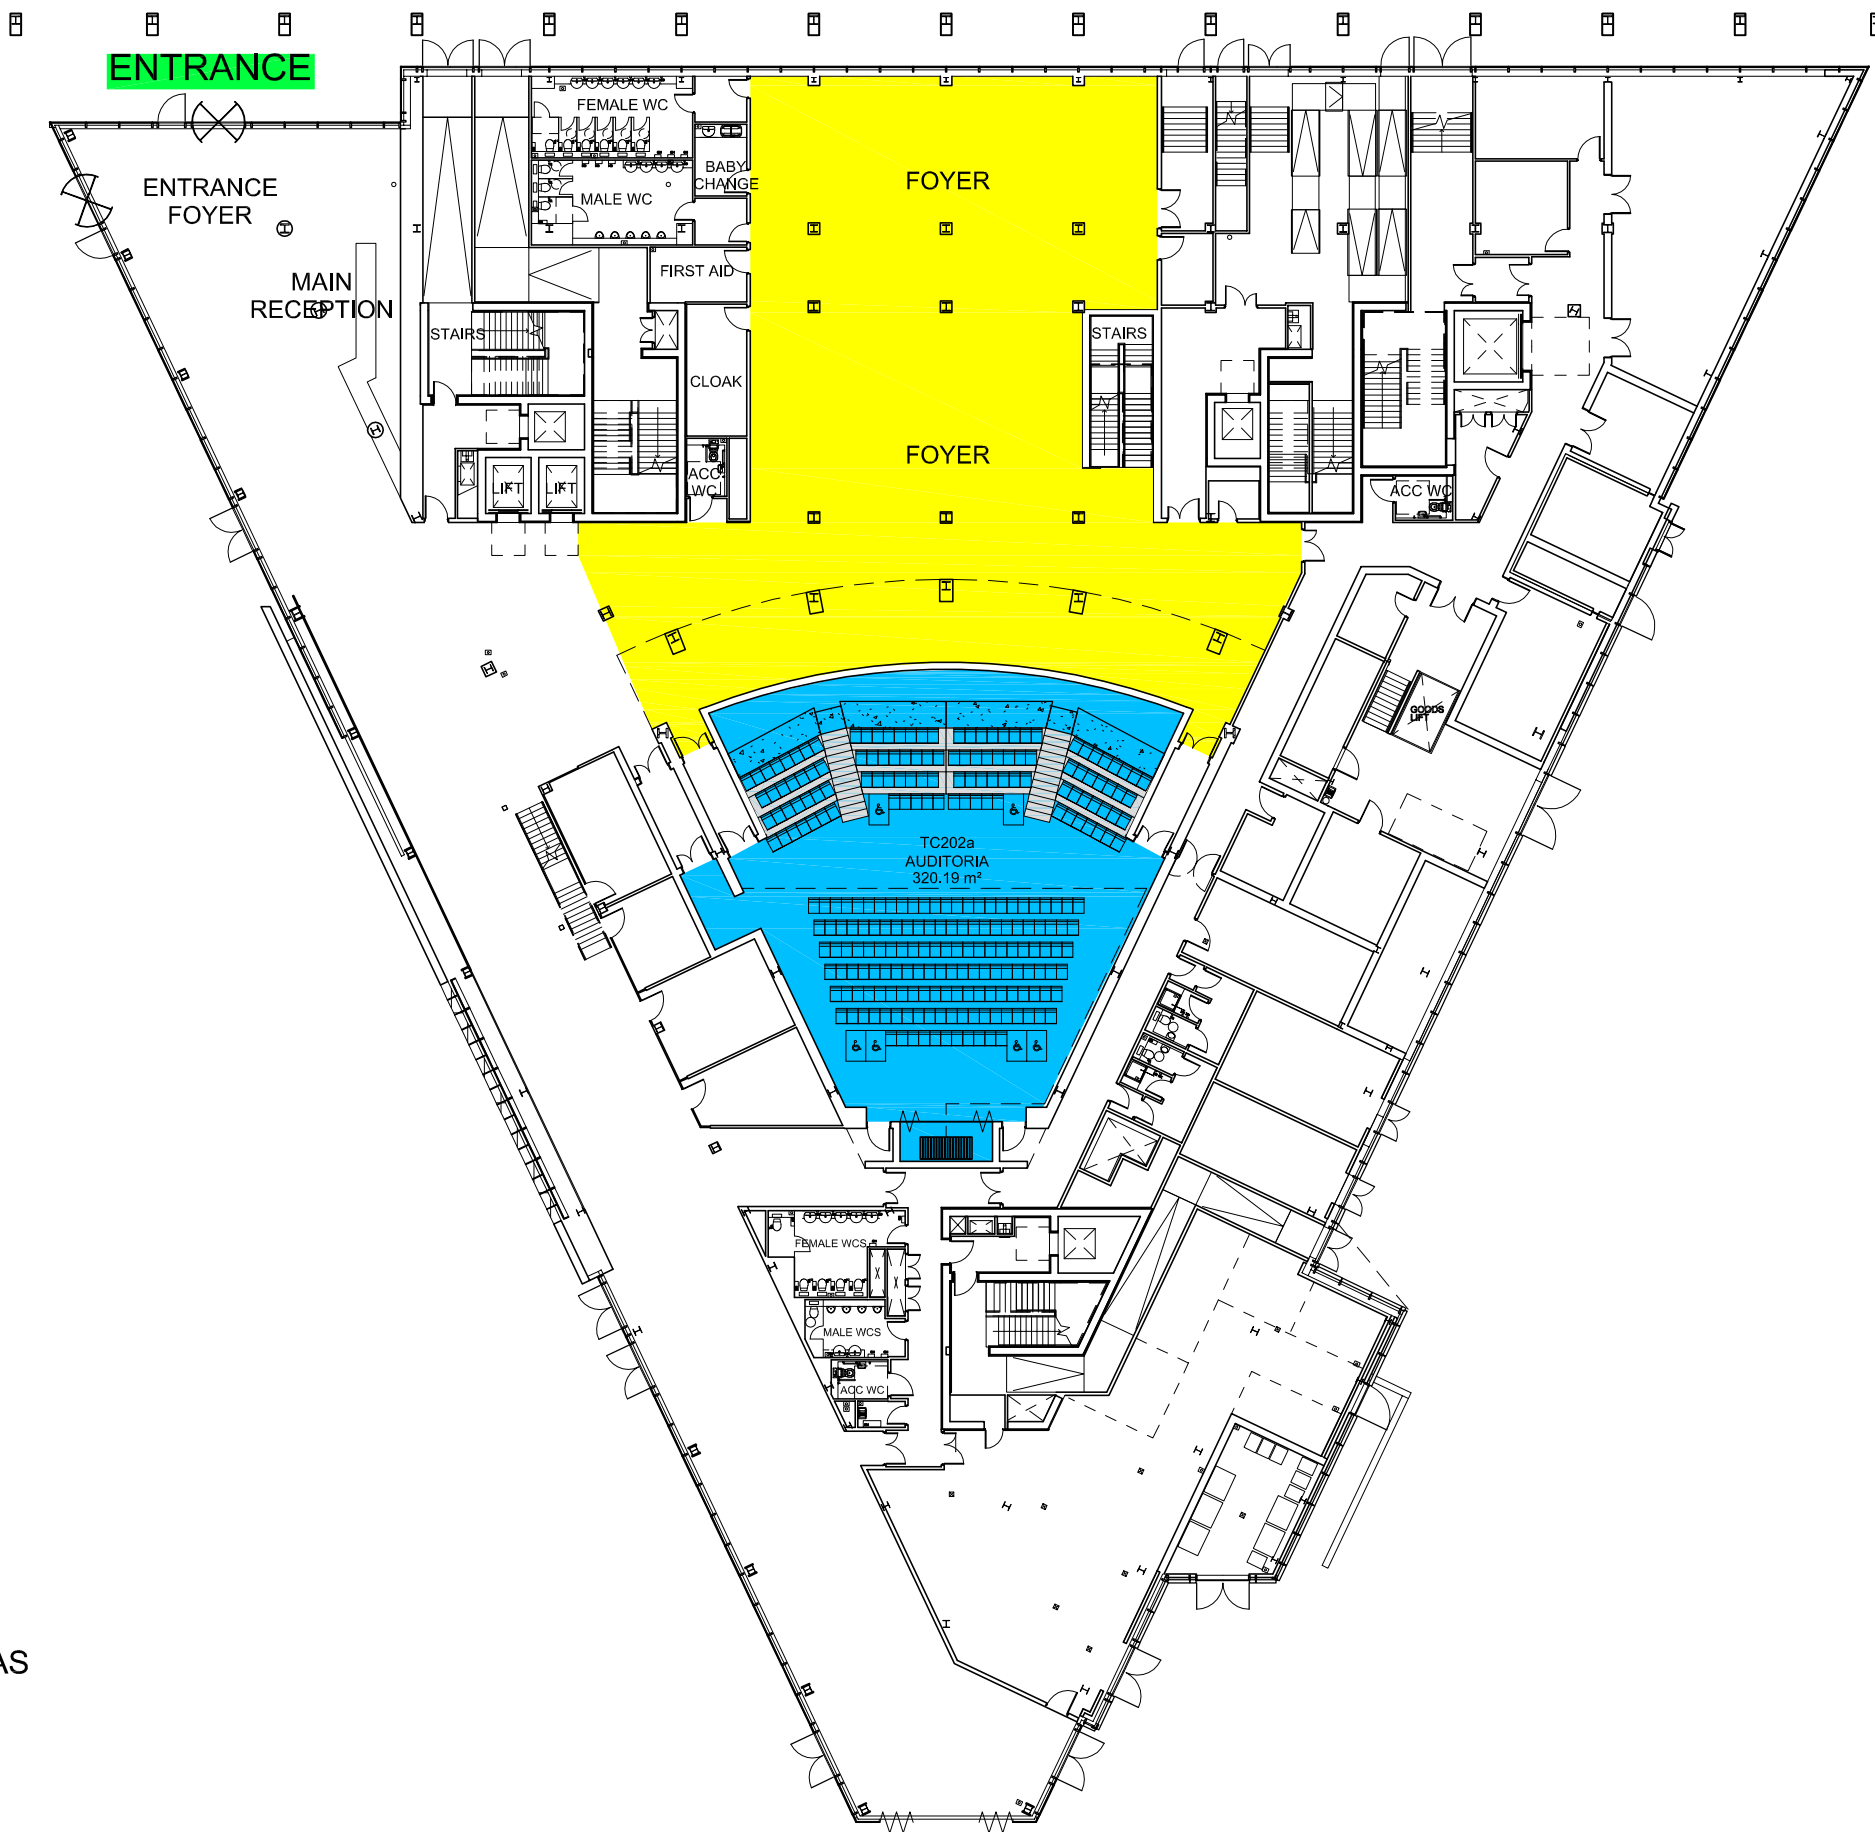

- AUDITORIA
- MEETING AREAS
- BREAK OUT AREAS

# LEVEL 02

REV	DATE	DESCRIPTION	BY	CH


  
**University of Strathclyde**  
 ESTATES SERVICES  
 John Anderson Campus  
 181 St James Road  
 Glasgow G4 0NT  
 tel :0141 552 4400  
 fax:0141 553 4197

BUILDING NAME (CODE)  
**TECHNOLOGY & INNOVATION CENTRE - TIC (JA-TC)**

DRG. TITLE  
**LEVEL 02 FLOORPLAN**

DRAWN	LL	SCALE	NTS
CHECKED		ORIGINAL	A3
JOB NO.	----	DATE	JAN 2014

DRG. NO.-REV. **TC002**

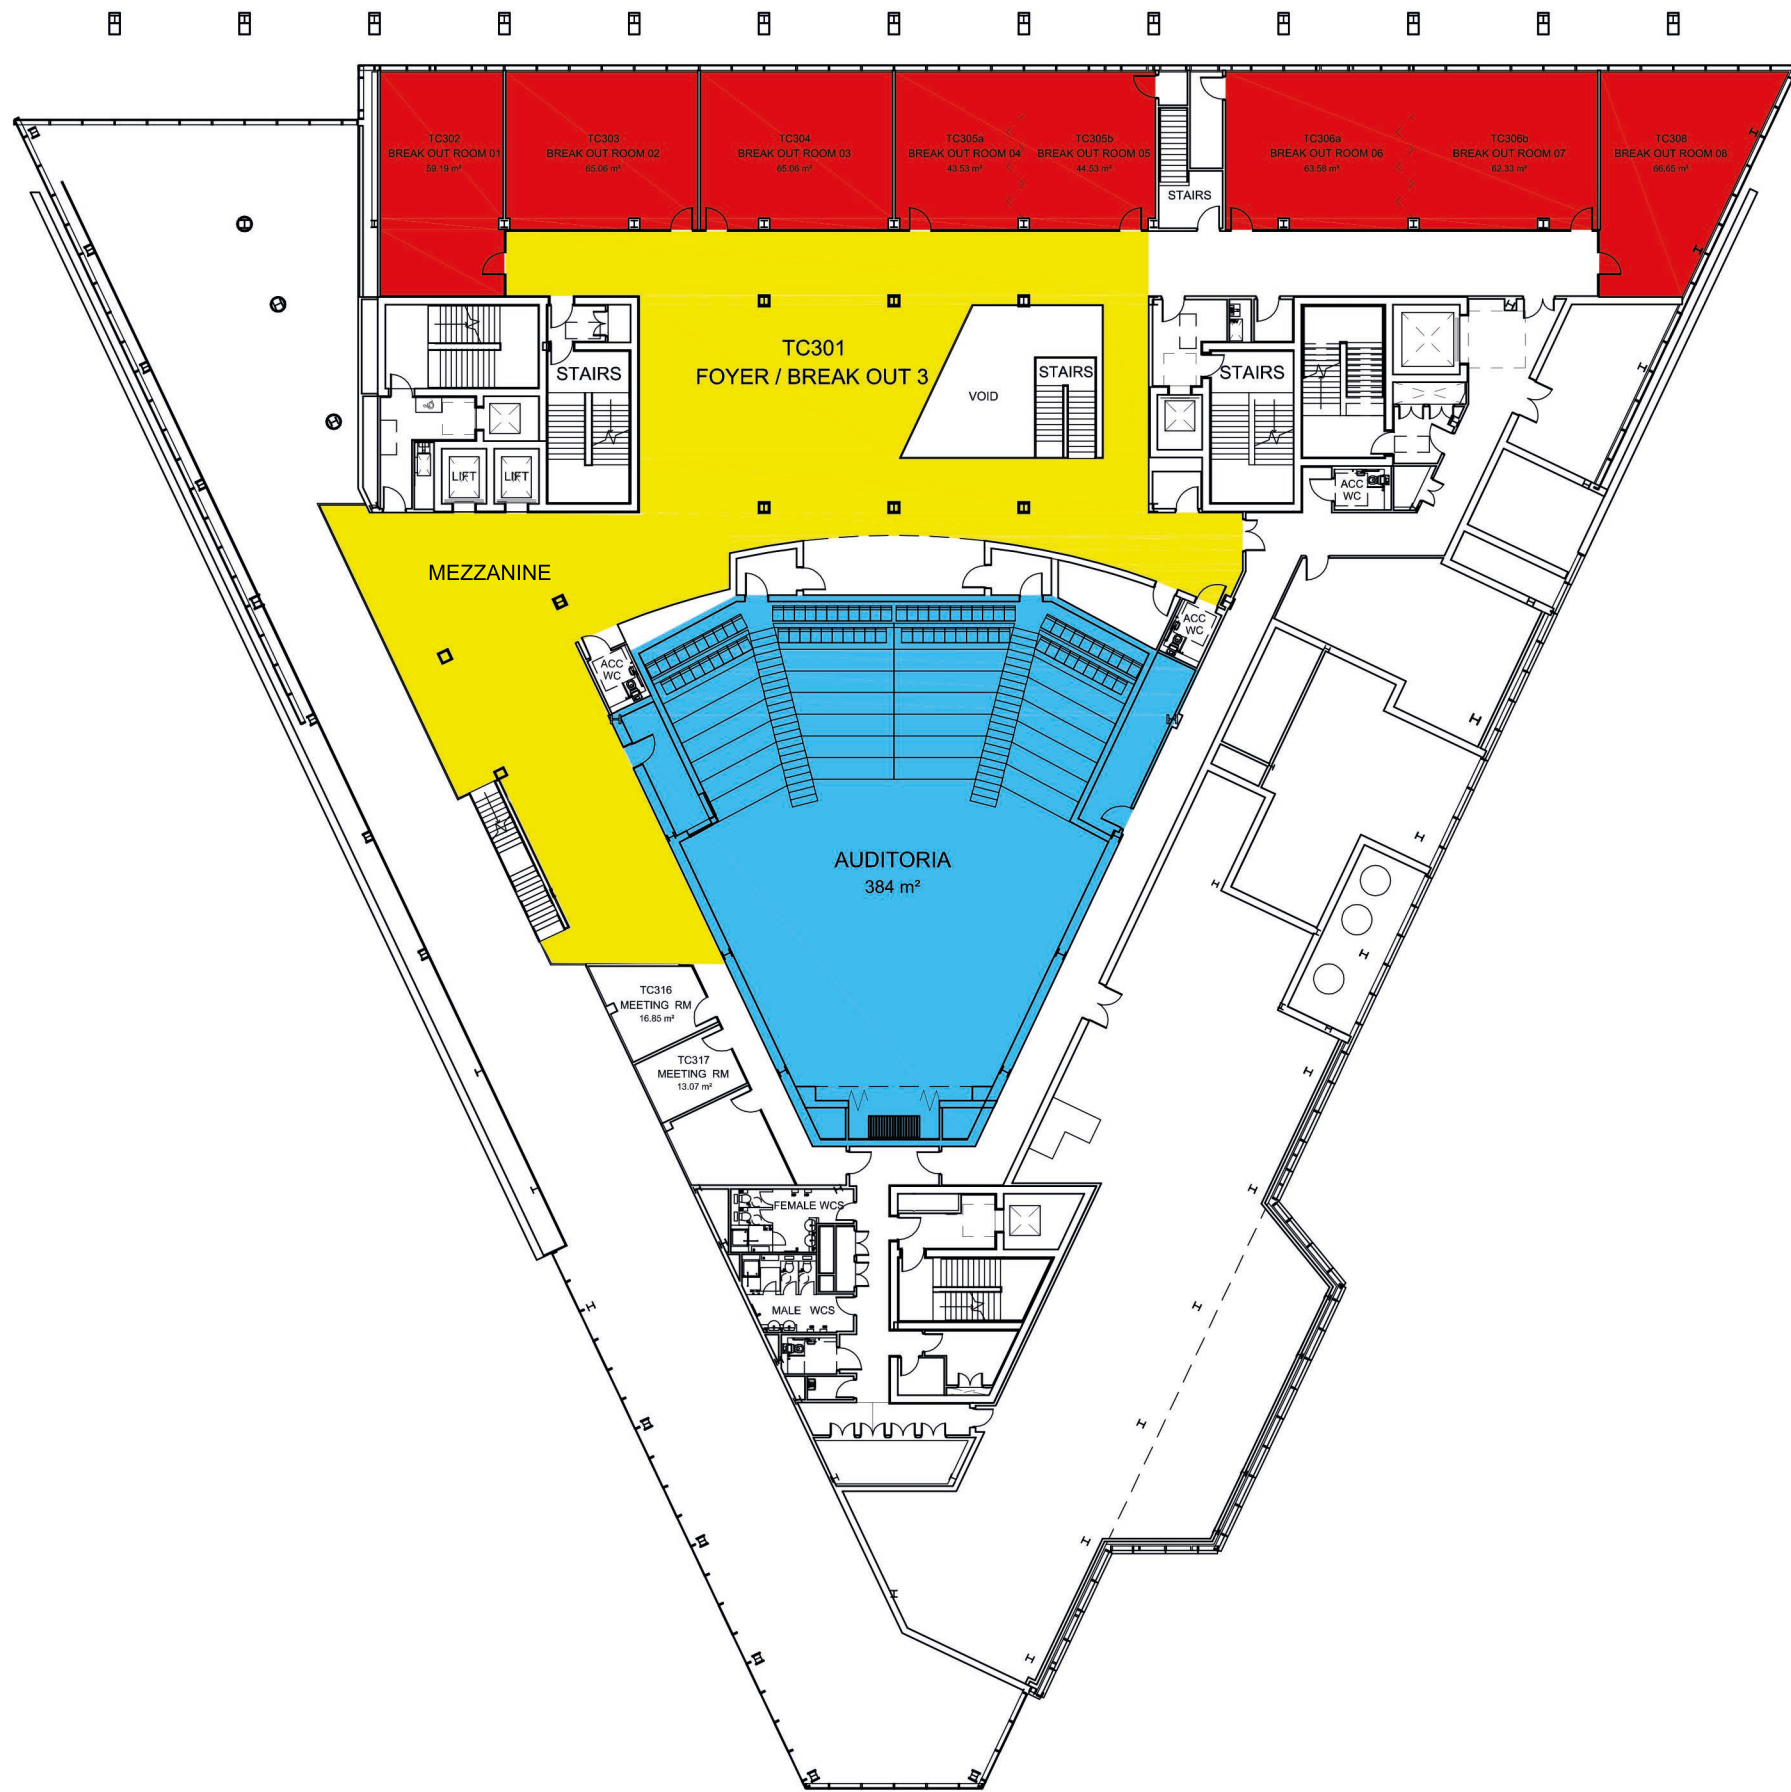

- AUDITORIA
- MEETING AREAS
- BREAK OUT AREAS

# LEVEL 03

REV	DATE	DESCRIPTION	BY	CH



**University of Strathclyde**

ESTATES SERVICES  
 John Anderson Campus  
 181 St James Road  
 Glasgow G4 0NT  
 tel :0141 552 4400  
 fax :0141 553 4197

BUILDING NAME (CODE)  
**TECHNOLOGY & INNOVATION CENTRE - TIC (JA-TC)**

DRG. TITLE  
**LEVEL 03 FLOORPLAN**

DRAWN	LL	SCALE	NTS
CHECKED		ORIGINAL	A3
JOB NO.	----	DATE	21.11.2013

DRG. NO.-REV.  
**TC003**